


S:\PublicWorks\Shared\Engineering\Projects\Transportation\RO901 - First Street Bypass\CAD\RXXXX.dwg

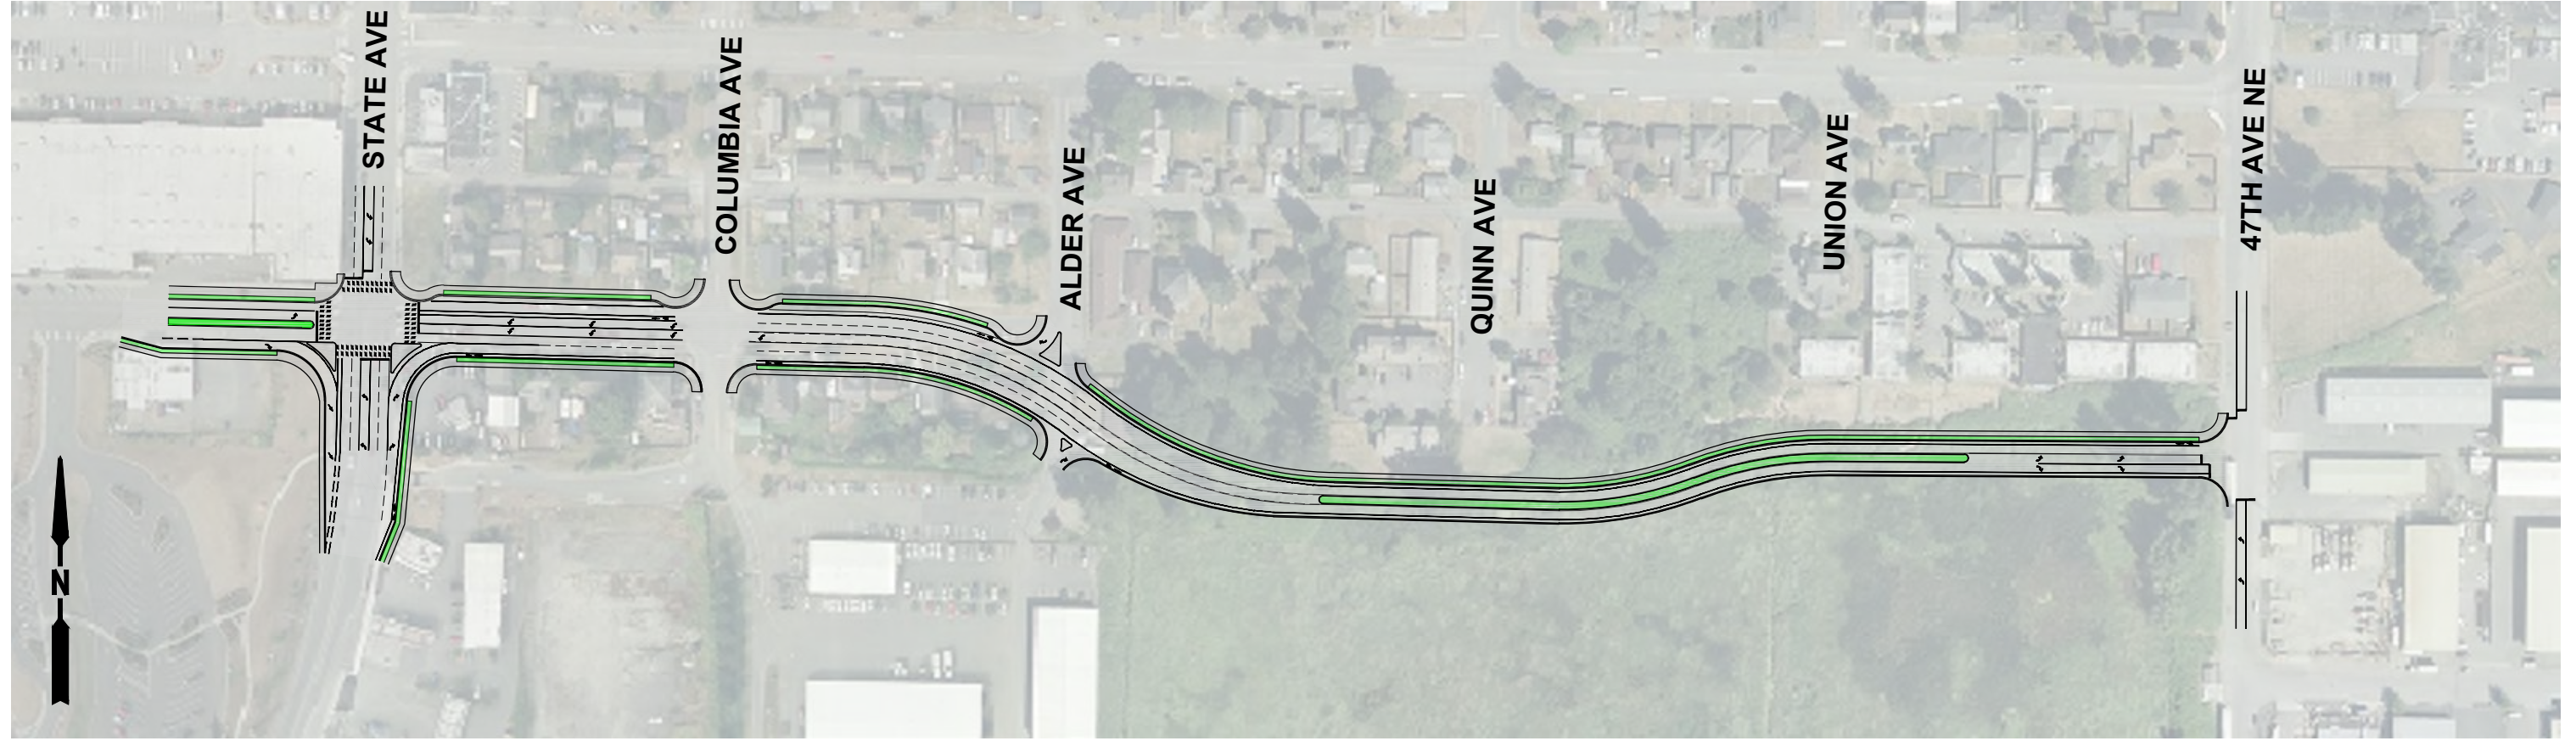

PLAN



1ST STREET BYPASS CONCEPTUAL