

# Legend



Traffic Circle



A

Installed Speed Table



B

New Speed Table Up For Installation



C

Installed Speed Table Up For Removal




D

Installed Raised Crosswalk To Be Removed



Stop Sign

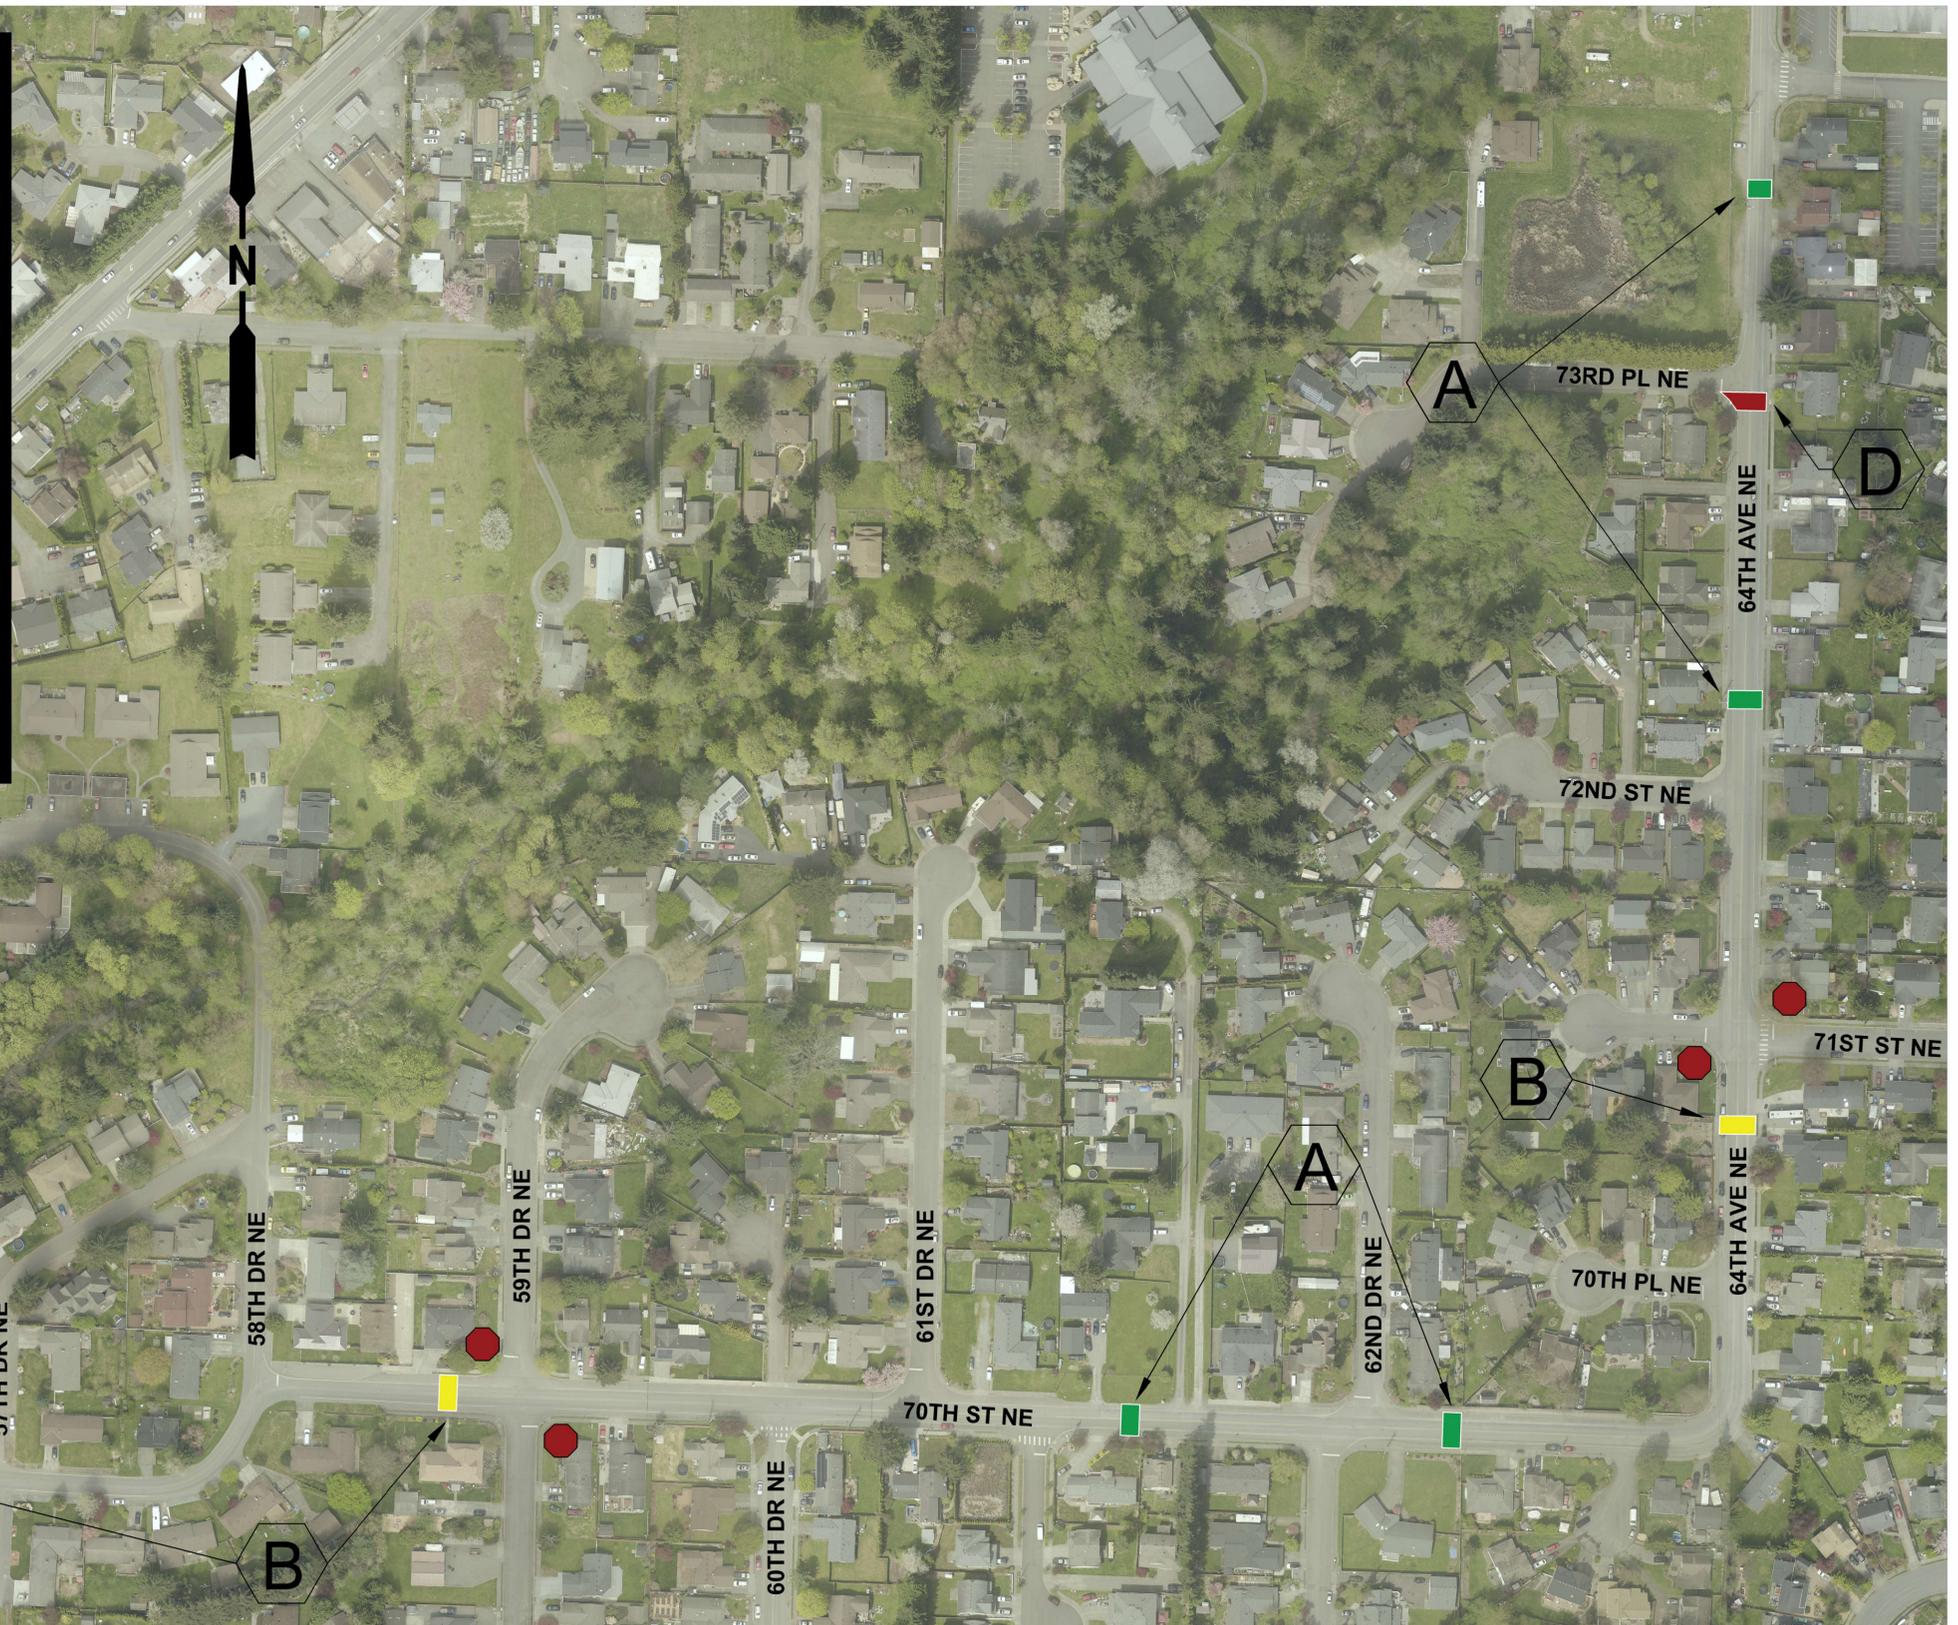

Traffic Calming Devices, Speed Tables Only