


S:\PublicWorks\Shared\Engineering\Projects\Parks\Opera House\OperaHouse.dwg



REVISIONS	DATE	DESIGN BY: KW	10/12/2015
1.			
2.			
3.			
4.			

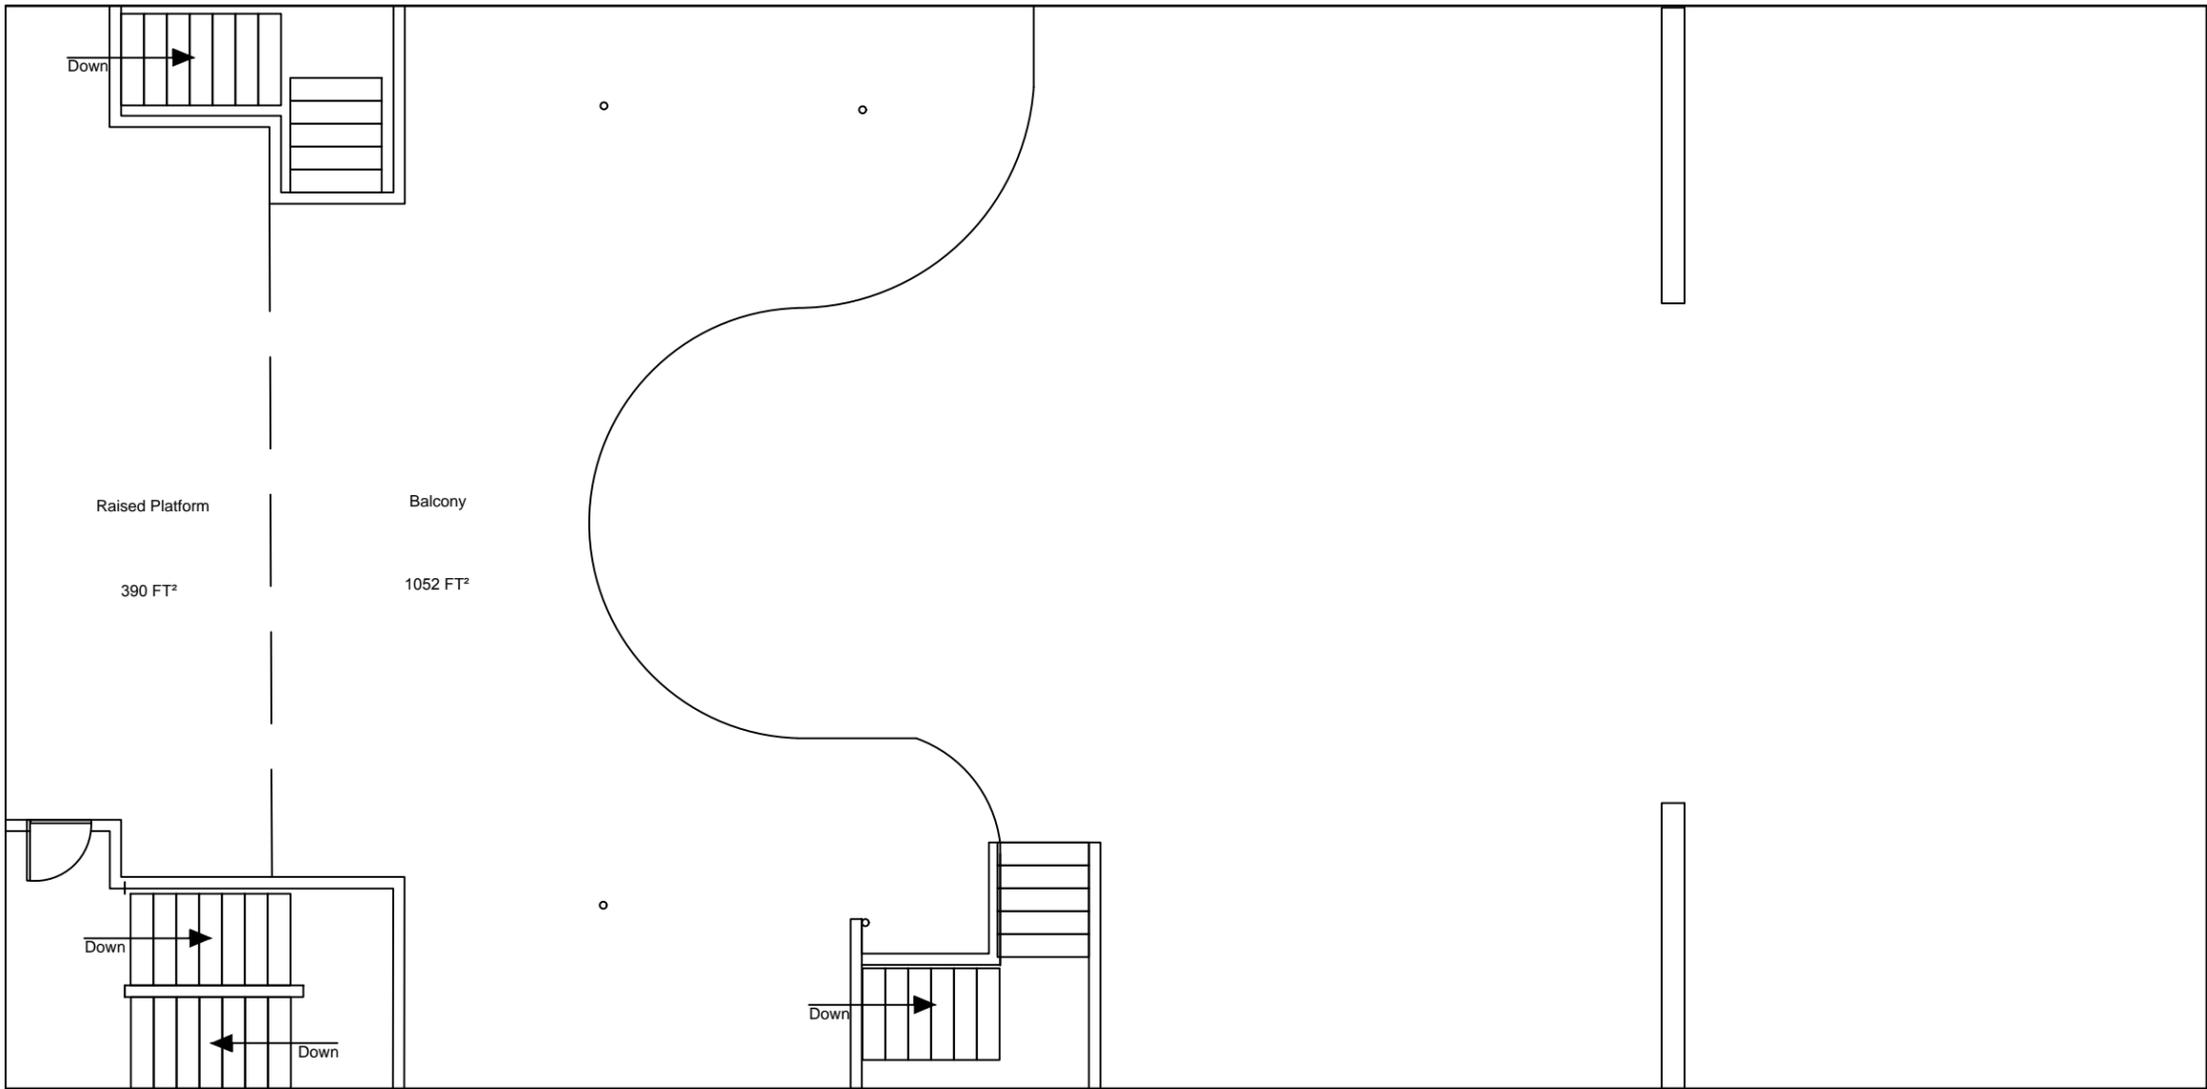

CITY OF MARYSVILLE Parks Department		SCALE 3"=1'
		DWG. NO. Balcony
Opera House Balcony Level		SHEET 2 of 3