


S:\PublicWorks\Shared\Engineering\Projects\Parks\Opera\_House\OperaHouse.dwg

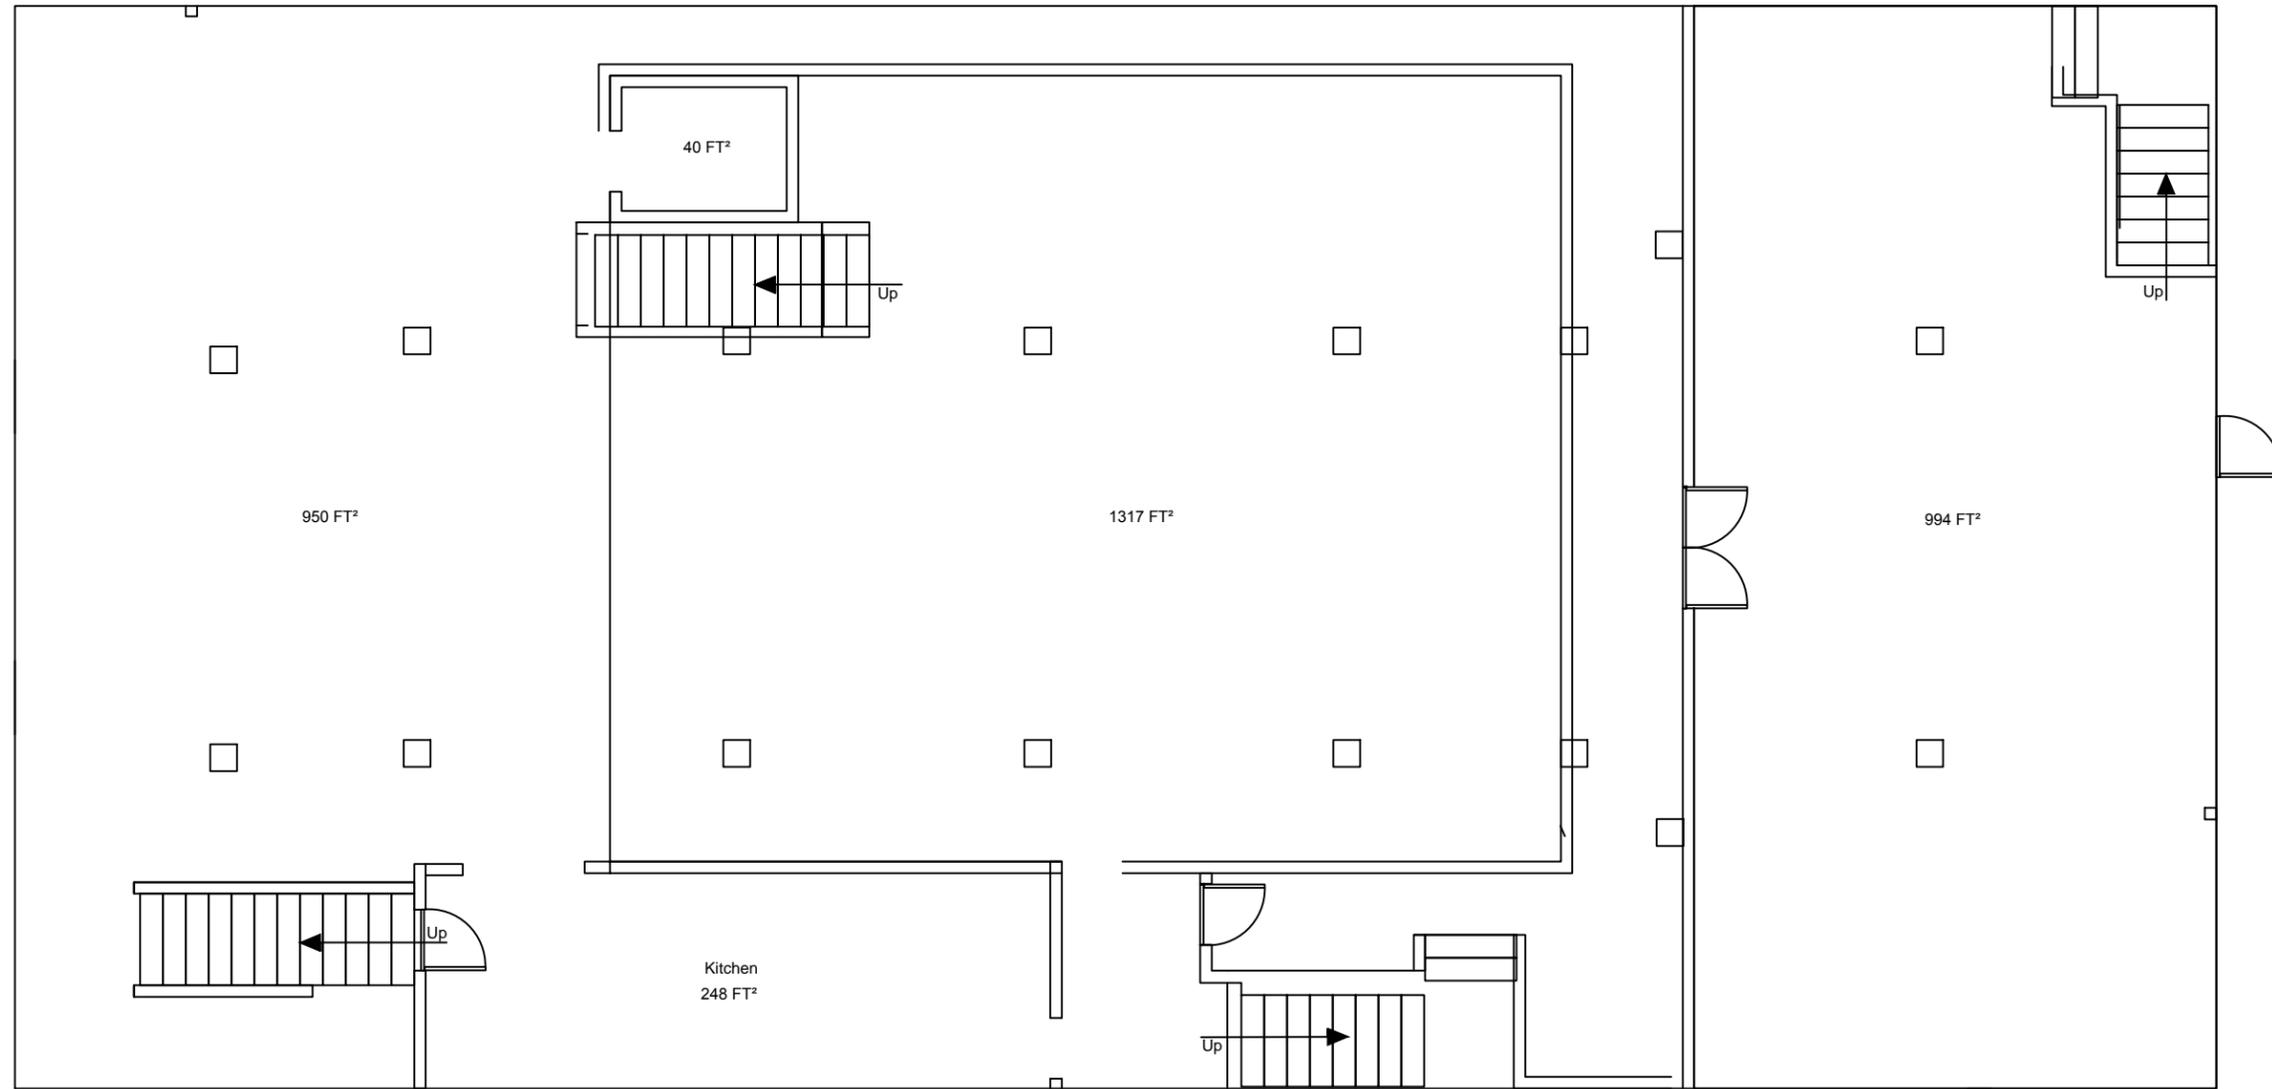

REVISIONS	DATE	DESIGN BY: KW	10/12/2015
1.			
2.			
3.			
4.			



**CITY OF MARYSVILLE**  
Parks Department  
**Opera House**  
Basement

SCALE  
3"=1'  
DWG. NO.  
Basement  
SHEET  
3 of 3